


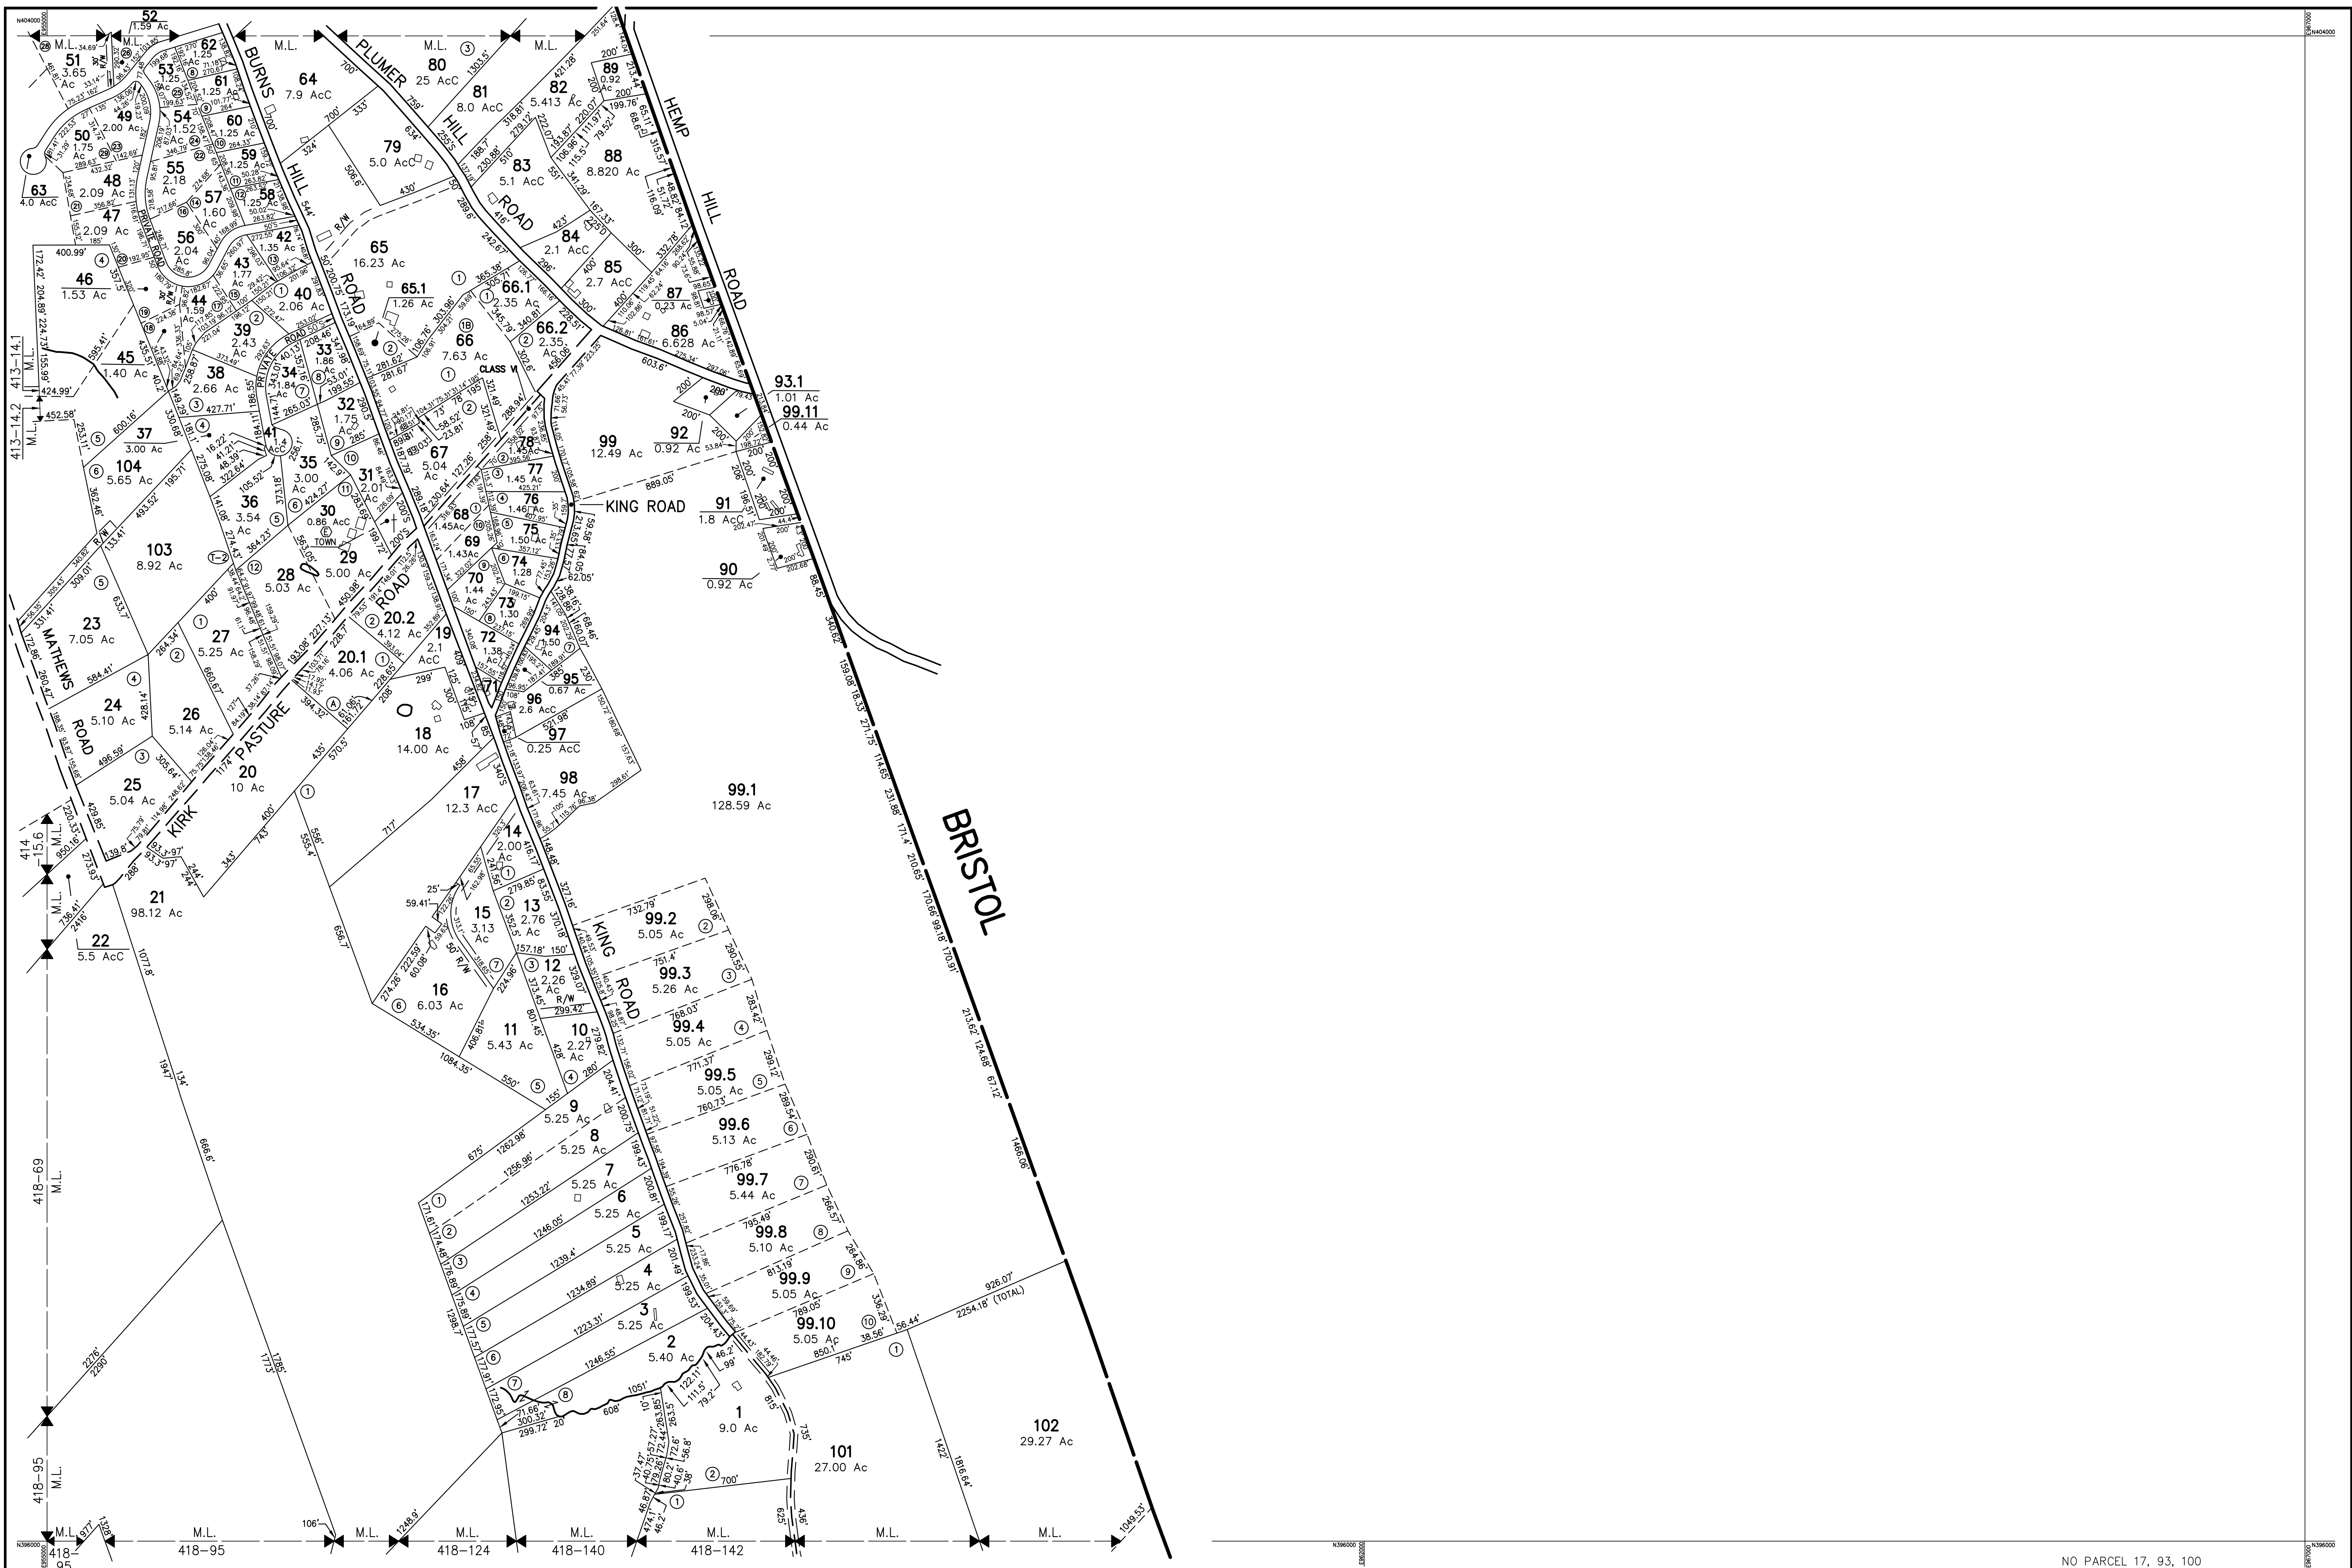

THIS MAP IS FOR ASSESSMENT PURPOSES. IT IS NOT VALID FOR LEGAL DESCRIPTION OR CONVEYANCE.

THE HORIZONTAL DATUM IS THE NEW HAMPSHIRE STATE PLANE COORDINATE SYSTEM, NAD 83.

PHOTOGRAPHY DATE: APRIL 11, 1995

COMPLETION DATE: JANUARY 17, 1997

PRODUCED IN 1997 BY

CAI Technologies
Precision Mapping Geospatial Solutions

11 PLEASANT STREET, LITTLETON, NH 03561
800.322.4540 - WWW.CAI-TECH.COM

LEGEND

AREA SURVEYED Ac
AREA CALCULATED AcC
RECORD DIMENSION 100'
SCALED DIMENSION 100'S
MATCH LINE M.L.
WATER

EXEMPT PROPERTY.
SUBDIVISION LOT NO.
BUILDING.
RIGHT OF WAY/ACCESS.
COMMON OWNERSHIP.
WETLANDS.

SCALE 1" = 400'

FEET 200 0 400 800 1200
100 0 100 200 300
METERS

REVISED TO :

PROPERTY MAPS

ALEXANDRIA

NEW HAMPSHIRE

INDEX DIAGRAM

411 412
414
417 418

MAP NO.

413