


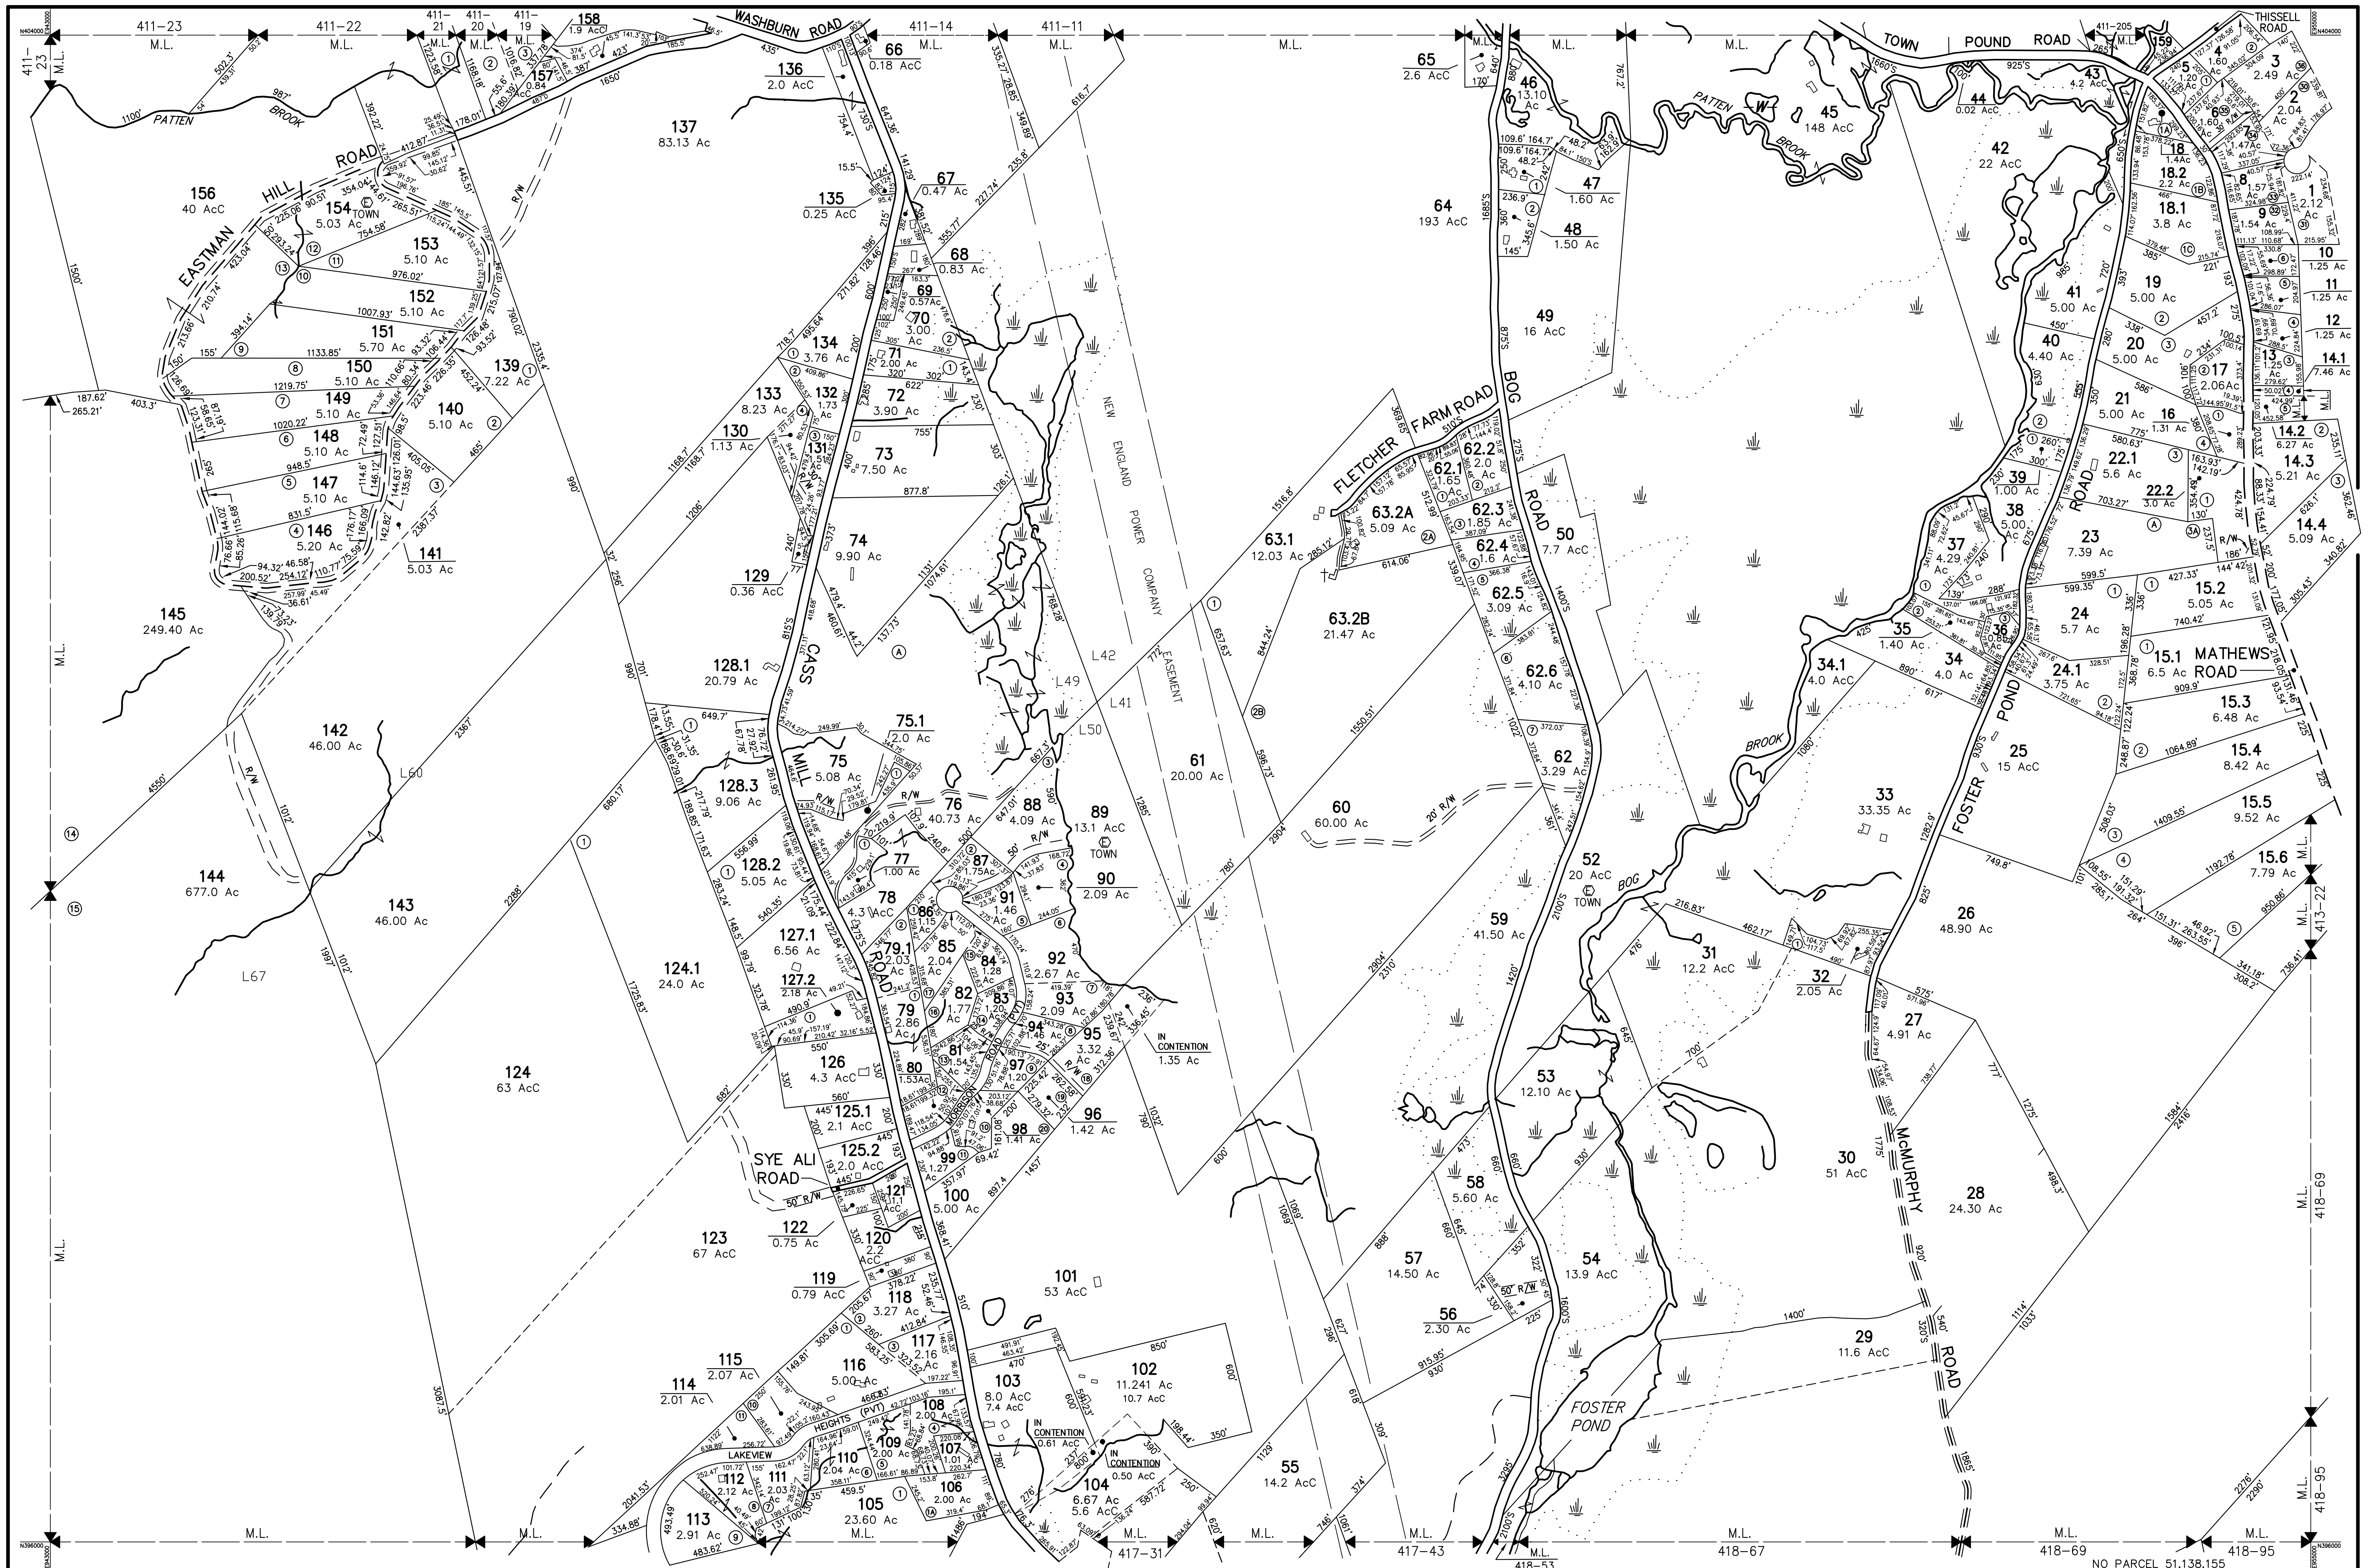

THIS MAP IS FOR ASSESSMENT PURPOSES. IT IS NOT VALID FOR LEGAL DESCRIPTION OR CONVEYANCE. THE HORIZONTAL DATUM IS THE NEW HAMPSHIRE STATE PLANE COORDINATE SYSTEM, NAD 83. PHOTOGRAPHY DATE: APRIL 11, 1995 COMPLETION DATE: JANUARY 17, 1997	PRODUCED IN 1997 BY CAI Technologies 11 PLEASANT STREET, LITTLETON, NH 03061 800.322.4540 • WWW.CAI-TECH.COM	LEGEND AREA SURVEYED Ac AREA CALCULATED AcC RECORD DIMENSION 100' SCALED DIMENSION 100'S MATCH LINE M.L. WATER W EXEMPT PROPERTY. SUBDIVISION LOT NO. BUILDING. RIGHT OF WAY/ACCESS. COMMON OWNERSHIP. WETLANDS.	FEET SCALE 1" = 400' 0 200 400 800 1200 METERS 0 100 200 300 REVISED TO :	PROPERTY MAPS ALEXANDRIA NEW HAMPSHIRE	INDEX 410 411 412 415 413 417 418	MAP NO. 414