


INSET A
SCALE 1"=200'

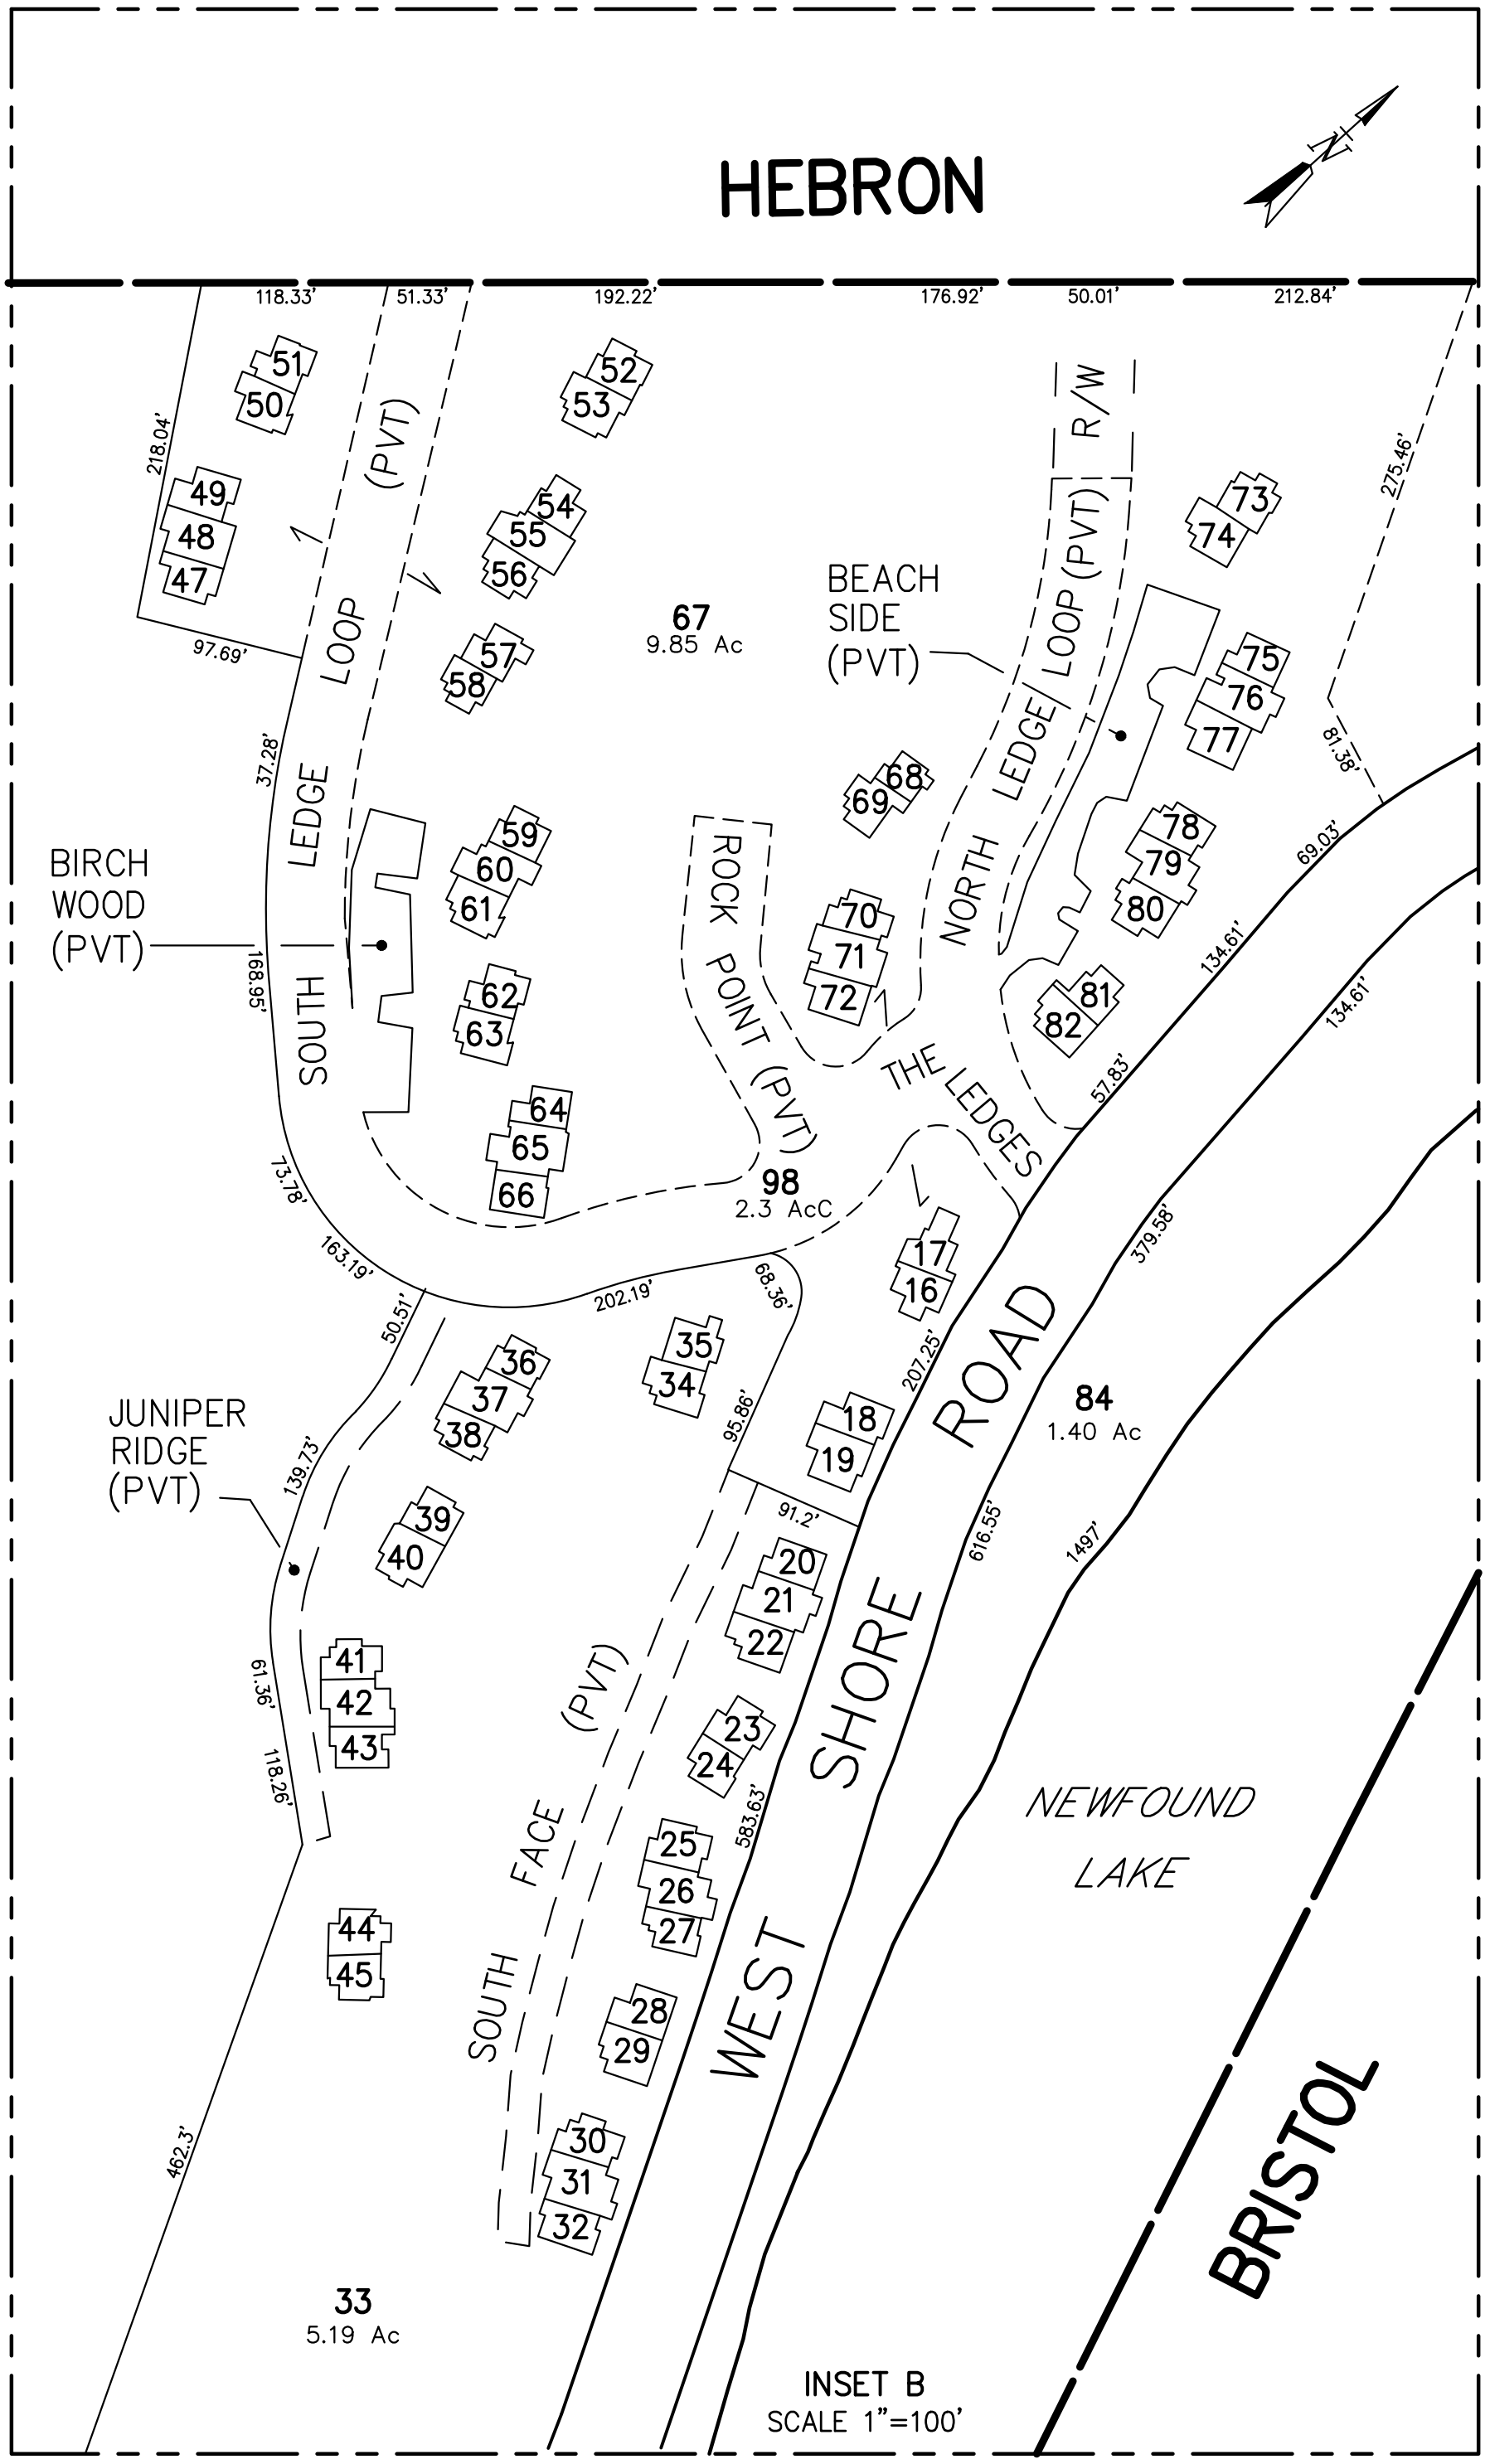

INSET B
SCALE 1"=100'

SEE MAP 405

THIS MAP IS FOR ASSESSMENT PURPOSES. IT IS NOT VALID FOR LEGAL DESCRIPTION OR CONVEYANCE.
 THE HORIZONTAL DATUM IS THE NEW HAMPSHIRE STATE PLANE COORDINATE SYSTEM, NAD 83.
 PHOTOGRAPHY DATE: APRIL 11, 1995
 COMPLETION DATE: JANUARY 17, 1997

PRODUCED IN 1997 BY

CAI Technologies
Precision Mapping. Geospatial Solutions.

11 PLEASANT STREET, LITTLETON, NH 03561
800.322.4540 - WWW.CAI-TECH.COM

LEGEND

AREA SURVEYED	Ac
AREA CALCULATED	AcC
RECORD DIMENSION	100'
SCALED DIMENSION	100'S
MATCH LINE	M.L.
WATER	

EXEMPT PROPERTY	
SUBDIVISION LOT NO. (CONDO UNIT NO.)	
BUILDING	
RIGHT OF WAY/ACCESS	
COMMON OWNERSHIP	
WETLANDS	

SCALE 1" = 200'

FEET 0 100 200 400 600


METERS 0 50 100 150

REVISED TO :

PROPERTY MAPS

ALEXANDRIA

NEW HAMPSHIRE

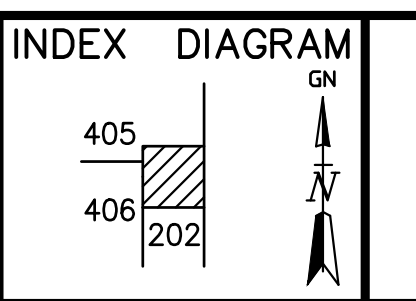

MAP NO.

201